



VICINITY MAP
N.T.S.

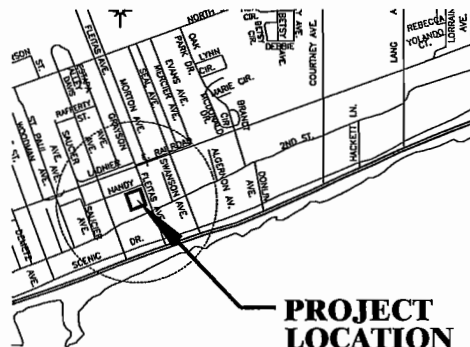

PROJECT LOCATION

SITE LOCATION
N.T.S.

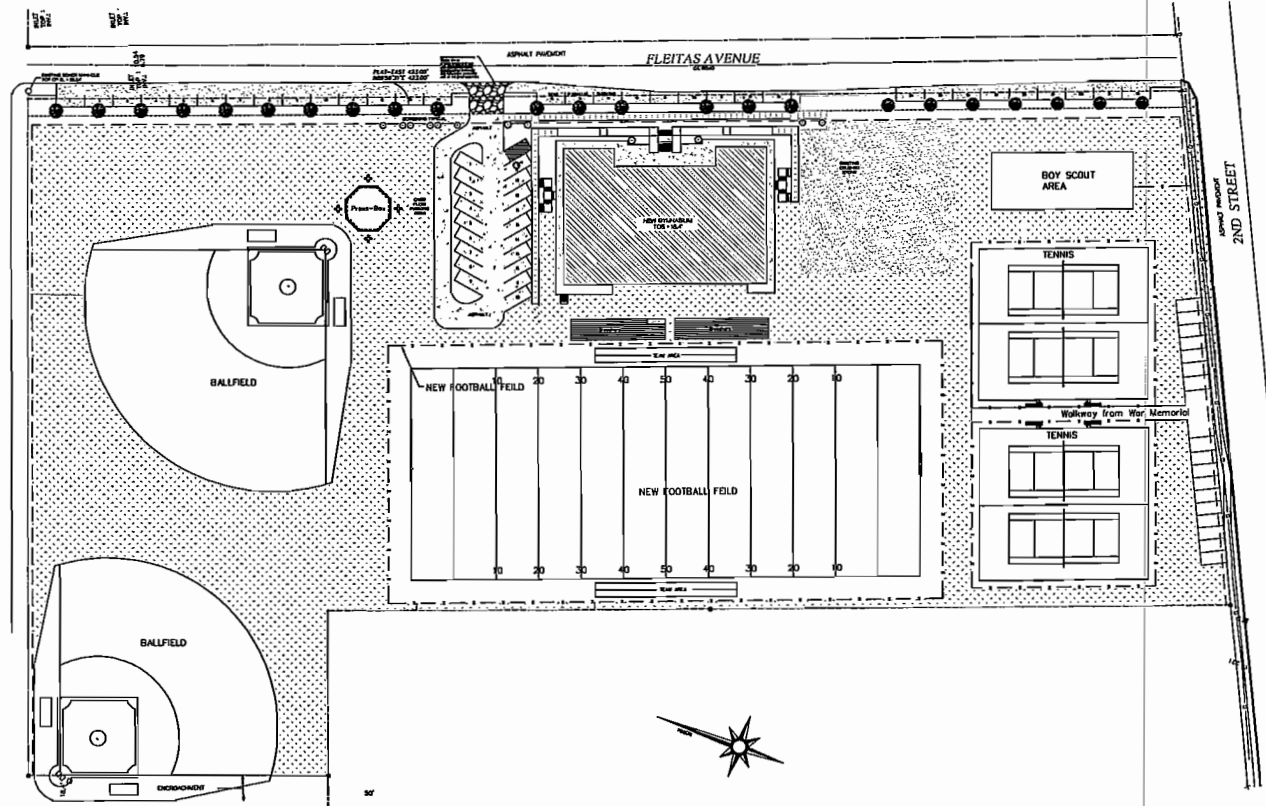

PROPOSED SCHEMATIC SITE PLAN

SCALE: 1"=40'-0"

SHEET TITLE

Proposed Schematic Site Plan

DATE:	JAN 03, 2011
REVISION DATE:	
APPROVED BY:	

S D S
 STRUCTURAL DESIGN SOLUTIONS
 — DESIGN, CAD DRAWING, ESTIMATING —
 STRUCTURAL ENGINEERING
 8195C WOOLMARKET ROAD
 BILOXI, MS 39532 336-586-1977



City of Pass Christian
 Flitas Park
 Pass Christian, MS 39571

SHEET

C0

OF